


Gross Internal Areas  
 Imperial Suite  
 Total - 851 m<sup>2</sup> (9160 ft<sup>2</sup>)

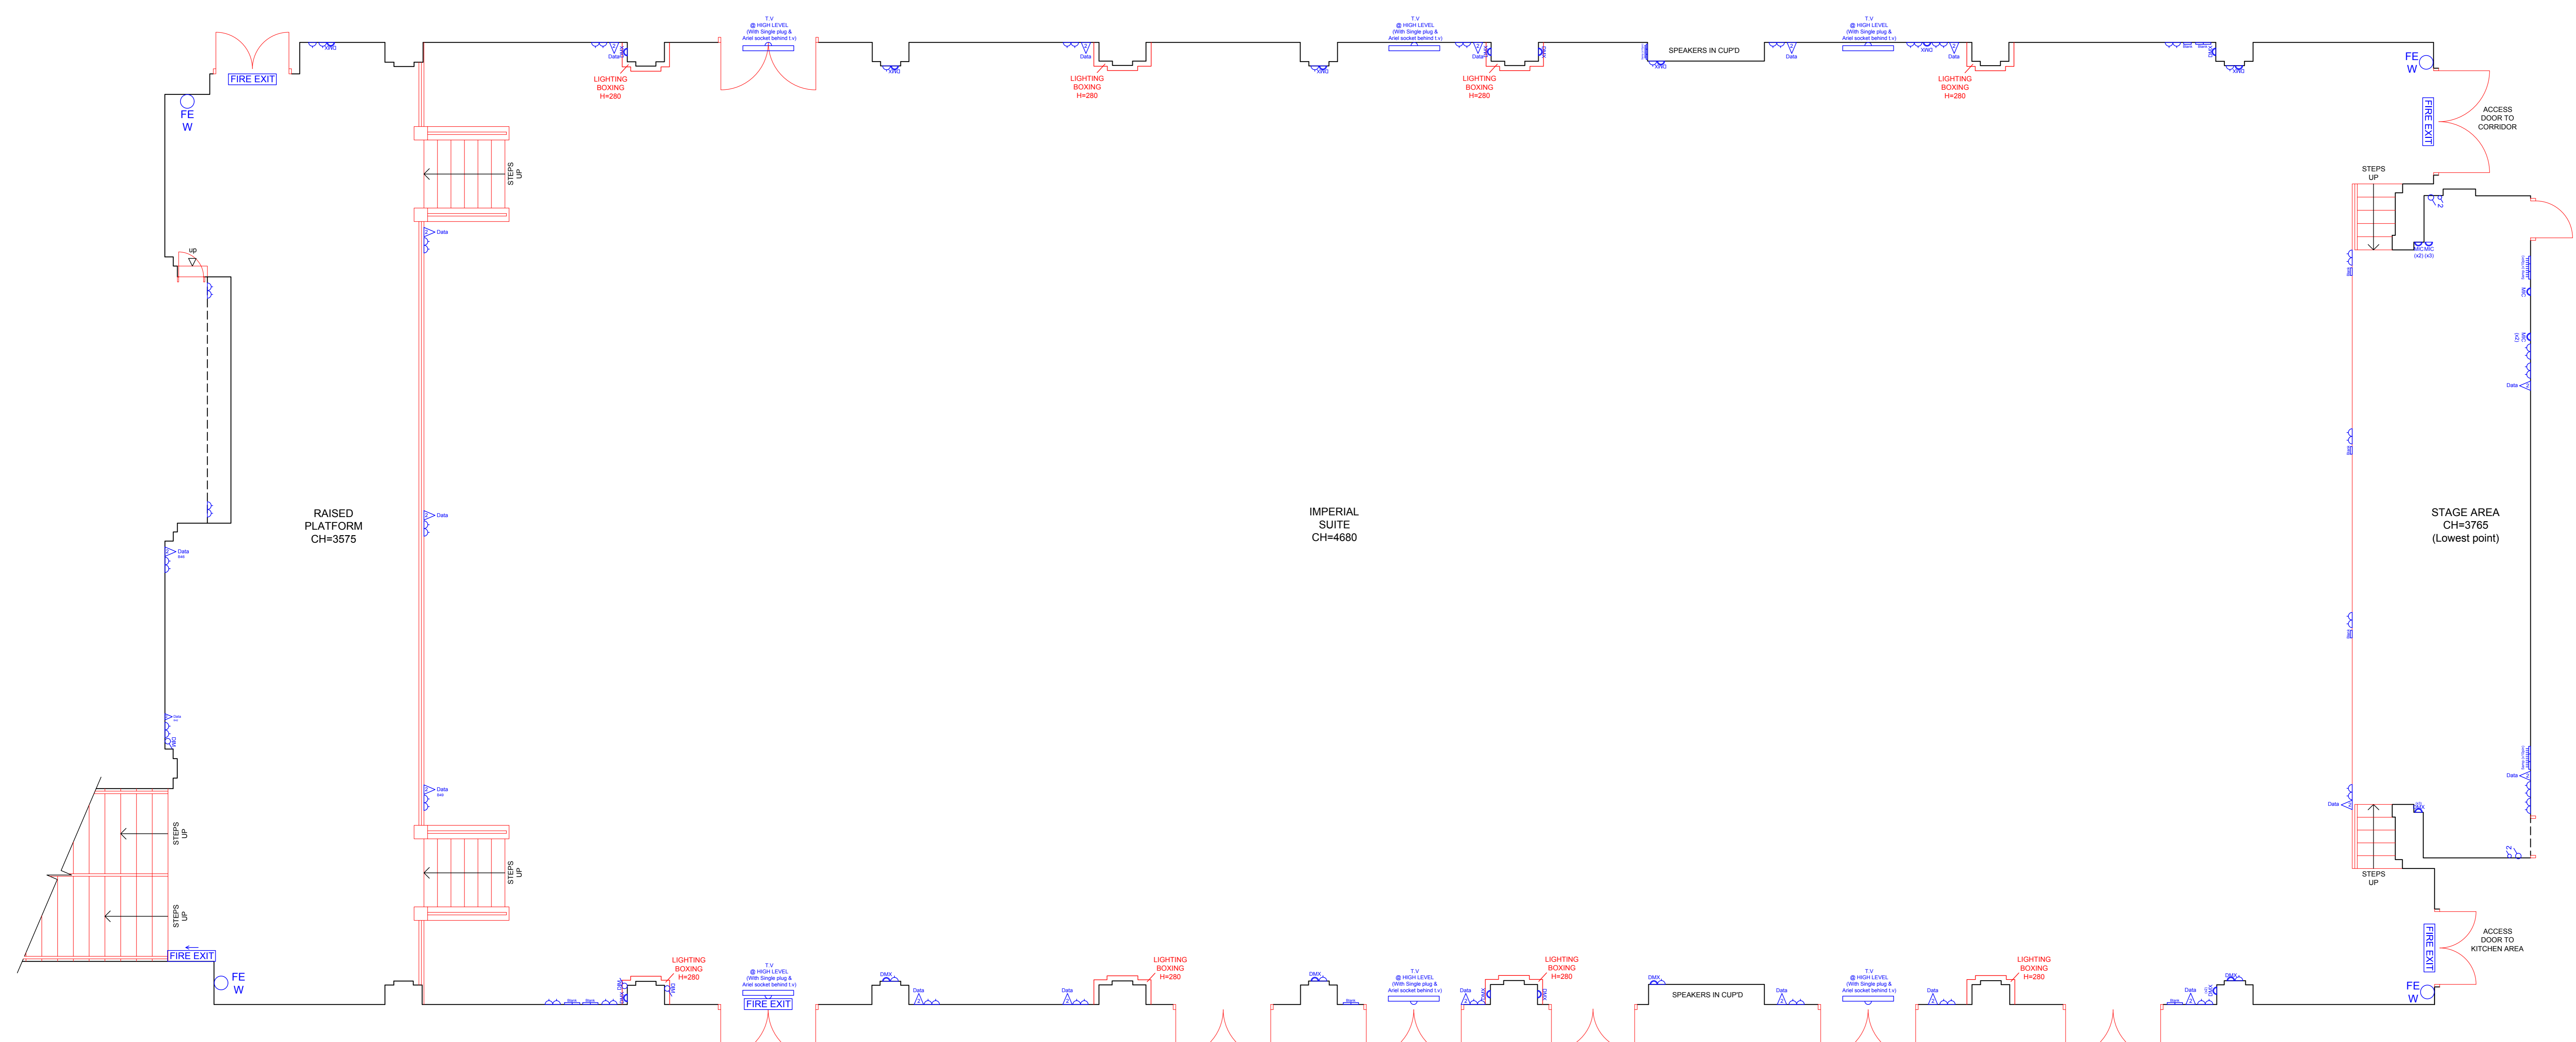

(IMPERIAL SUITE) Level -2

SYMBOLS LEGEND

	ROLLER SHUTTERS UP/DOWN SWITCH
	SINGLE LIGHT SWITCH
	DOUBLE LIGHT SWITCH
	DIMMER LIGHT SWITCH
	DIMMER CONTROL PANEL
	BLANK PLATE
	DOUBLE SOCKET
	WALL MOUNTED DMX SOCKET
	WALL MOUNTED MICROPHONE SOCKET
	3 PHASE ISOLATOR PLUG SOCKET
	SINGLE DATA SOCKET
	DOUBLE DATA SOCKET
	ROOM TEMPERATURE CONTROL/DISPLAY
	FIRE EXIT SIGN
	FIRE BREAK GLASS POINT
	FIRE EXTINGUISHER (WATER)
	FIRE EXTINGUISHER (CARBON DIOXIDE)
	FIRE EXTINGUISHER (FOAM)
	FIRE EXTINGUISHER (POWDER)

Level Data	Fence Types
Level 0000	0000
Level 0001	0001
Level 0002	0002
Level 0100	0100

REV	DATE	BY	DESCRIPTION

**CADS**  
 A Design Services Limited  
 The Design Centre, Newell Road, Gosport, Hants,  
 PO15 5JG, UK  
 Tel: 01483 48844 www.cadsgroup.co.uk  
 Registered in England No. 1595687

CLIENT  
 NATIONAL CONFERENCE CENTRE  
 SITE ADDRESS  
 COVENTRY ROAD,  
 BICKENHILL,  
 SOLIHULL,  
 B82 0EJ

TITLE  
 IMPERIAL SUITE  
 EXISTING FLOOR PLAN

DRAWN BY	DATE	SCALE	SHEET NO
LS	JUNE 2016	1:500/AD	AG
DESIGNED BY	DATE	APPROVED BY	DATE
LSIT	JUNE 2016	CADS	JUNE 2016
DRAWING NO.	REVISION		
31799 IMPERIAL	0		